

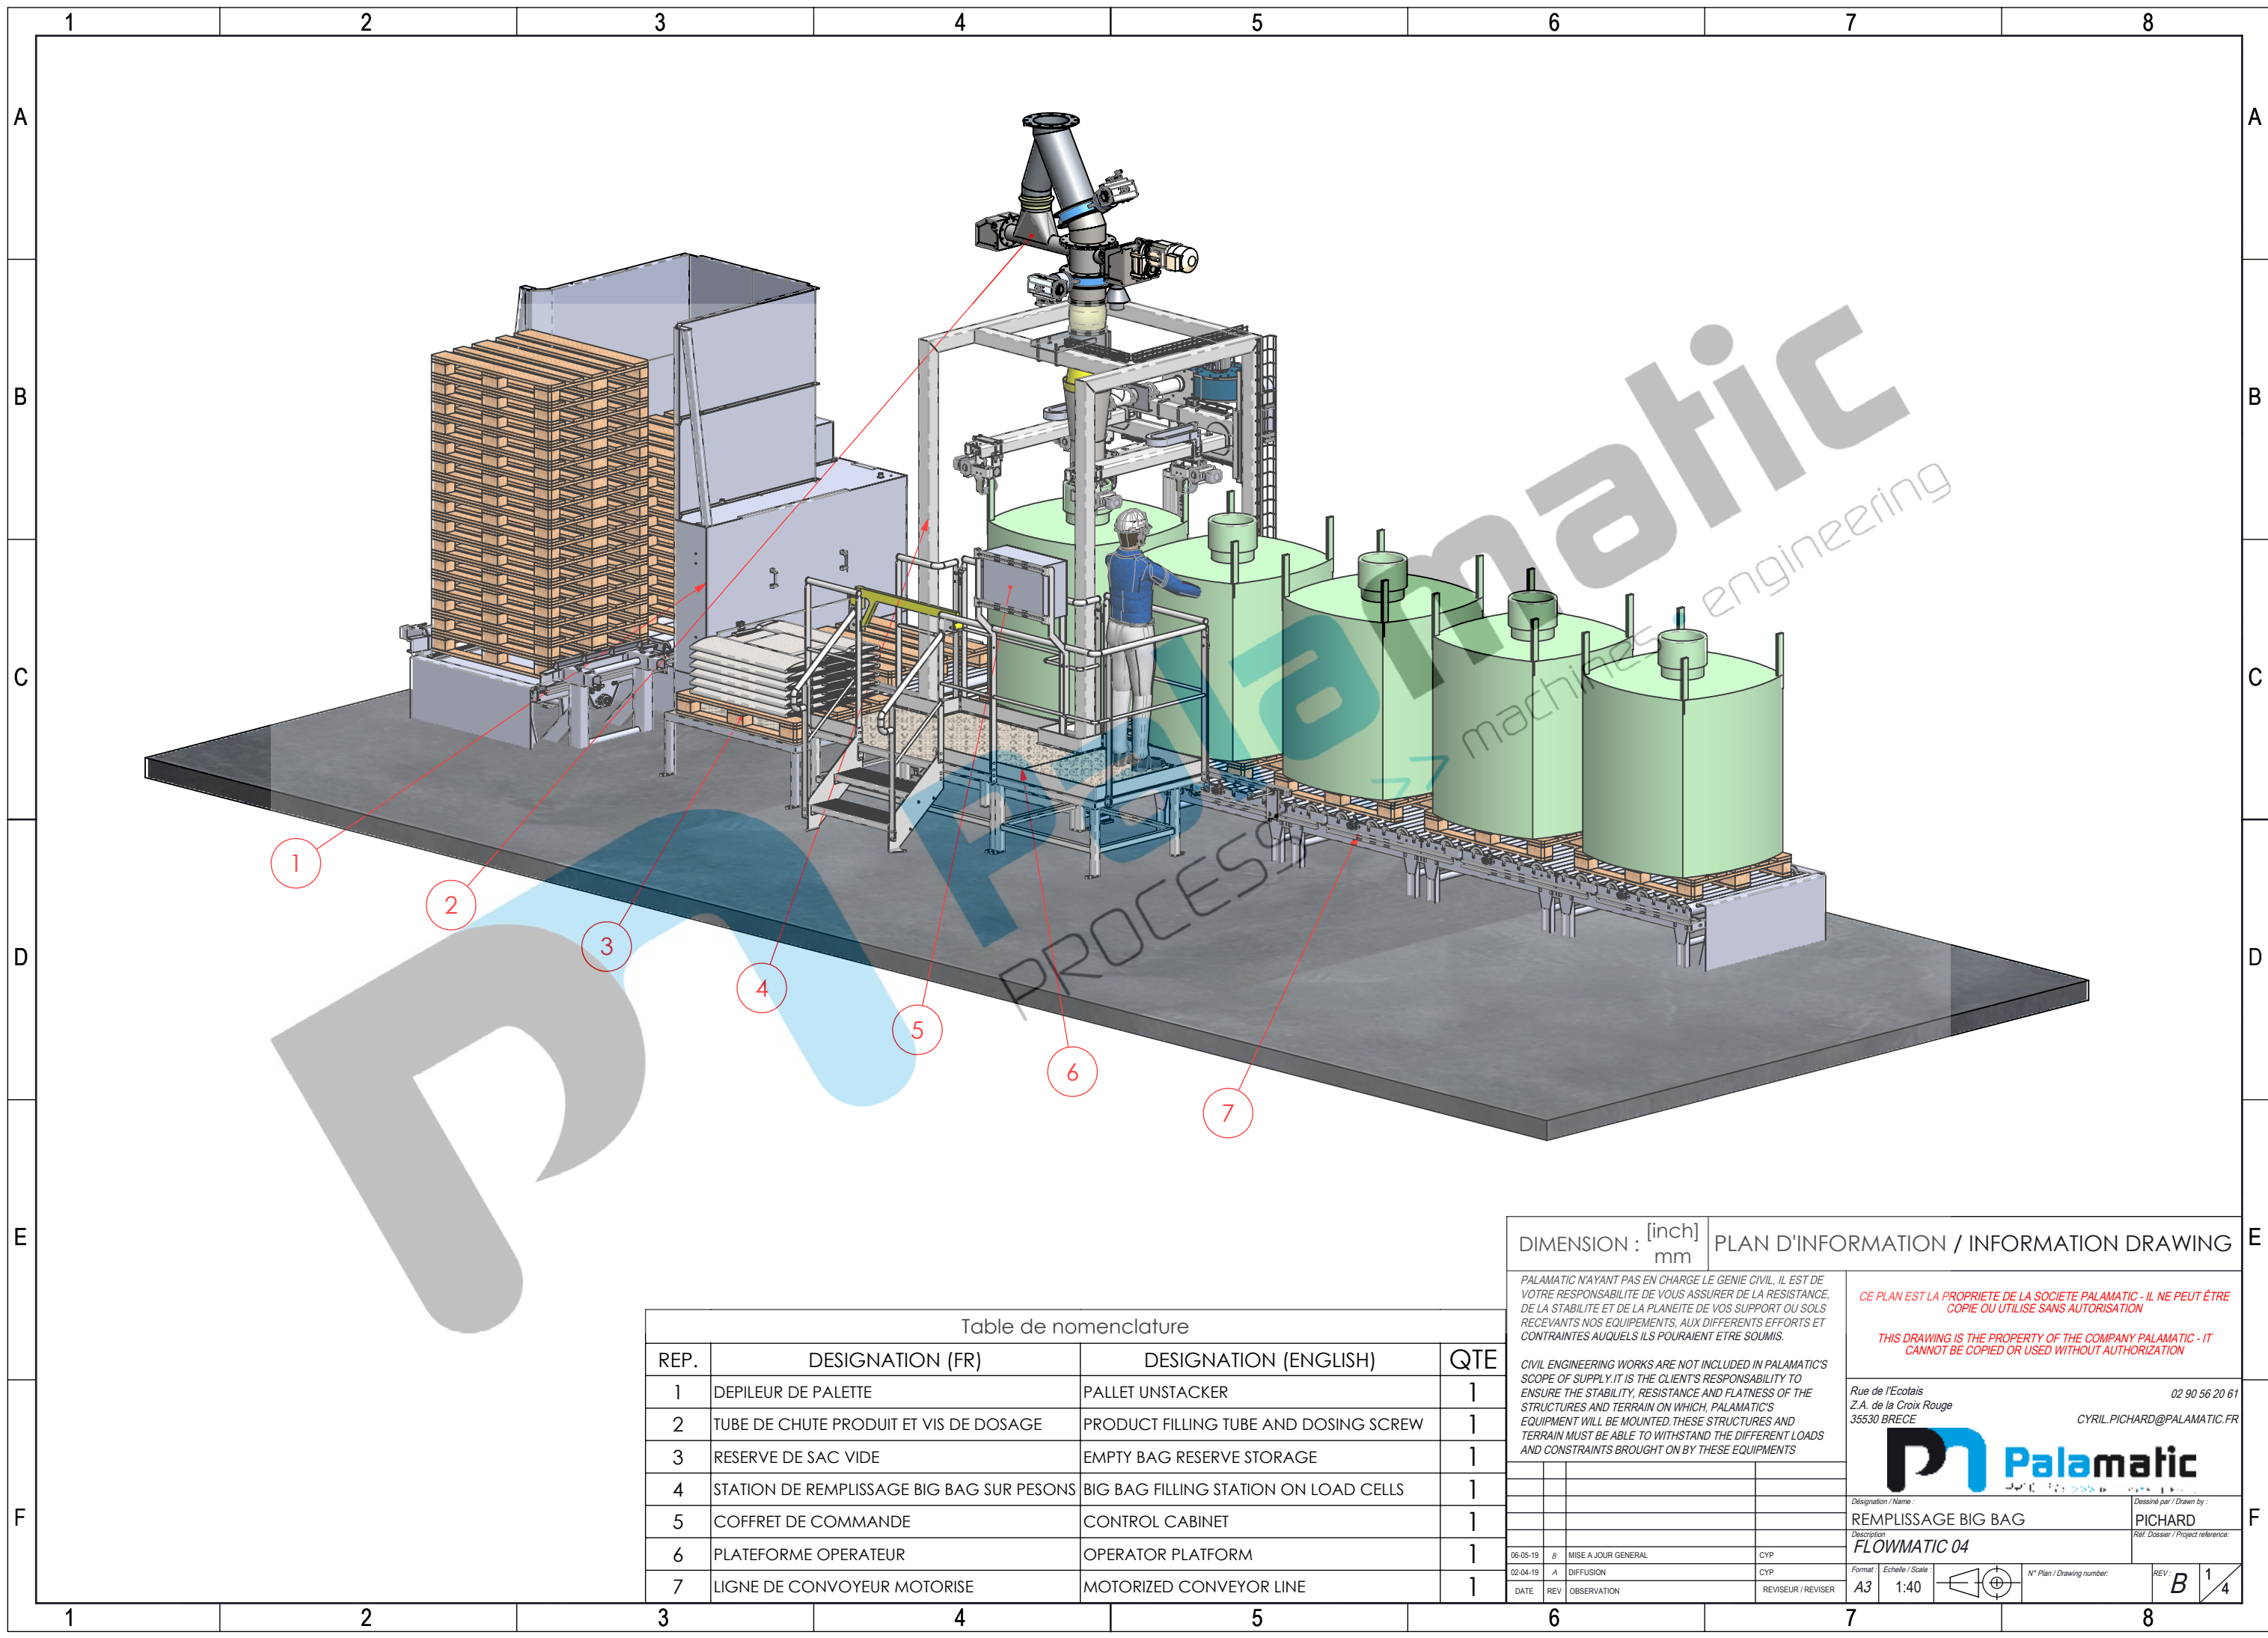


Table de nomenclature			
REP.	DESIGNATION (FR)	DESIGNATION (ENGLISH)	QTE
1	DEPILEUR DE PALETTE	PALLET UNSTACKER	1
2	TUBE DE CHUTE PRODUIT ET VIS DE DOSAGE	PRODUCT FILLING TUBE AND DOSING SCREW	1
3	RESERVE DE SAC VIDE	EMPTY BAG RESERVE STORAGE	1
4	STATION DE REMPLISSAGE BIG BAG SUR PESONS	BIG BAG FILLING STATION ON LOAD CELLS	1
5	COFFRET DE COMMANDE	CONTROL CABINET	1
6	PLATFORME OPERATEUR	OPERATOR PLATFORM	1
7	LIGNE DE CONVOYEUR MOTORISE	MOTORIZED CONVEYOR LINE	1

DIMENSION : [inch]
mm

PLAN D'INFORMATION / INFORMATION DRAWING

PALAMATIC N'AYANT PAS EN CHARGE LE GENIE CIVIL, IL EST DE VOTRE RESPONSABILITE DE VOUS ASSURER DE LA RESISTANCE, DE LA STABILITE ET DE LA PLANEITE DE VOS SUPPORT OU SOLS RECEVANTS NOS EQUIPEMENTS, AUX DIFFERENTS EFFORTS ET CONTRAINTES AUXQUELS ILS POURAIENT ETRE SOUMIS.

CIVIL ENGINEERING WORKS ARE NOT INCLUDED IN PALAMATIC'S SCOPE OF SUPPLY. IT IS THE CLIENT'S RESPONSIBILITY TO ENSURE THE STABILITY, RESISTANCE AND FLATNESS OF THE STRUCTURES AND TERRAIN ON WHICH, PALAMATIC'S EQUIPMENT WILL BE MOUNTED. THESE STRUCTURES AND TERRAIN MUST BE ABLE TO WITHSTAND THE DIFFERENT LOADS AND CONSTRAINTS BROUGHT ON BY THESE EQUIPMENTS.

CE PLAN EST LA PROPRIETE DE LA SOCIETE PALAMATIC - IL NE PEUT ETRE COPIE OU UTILISE SANS AUTORISATION

THIS DRAWING IS THE PROPERTY OF THE COMPANY PALAMATIC - IT CANNOT BE COPIED OR USED WITHOUT AUTHORIZATION

Rue de l'Ecolais
Z.A. de la Croix Rouge
35530 BRECE

02 90 56 20 61
CYRIL.PICHARD@PALAMATIC.FR

Designation / Name :
REMPLISSAGE BIG BAG

Description :
FLOWMATIC 04

Format : Echelle / Scale :
A3 1:40

Dessiné par / Drawn by :
PICHARD

Ref. Dossier / Project reference :
N° Plan / Drawing number :
REV: B 1/4

06-05-19	B	MISE A JOUR GENERAL	CYP
02-04-19	A	DIFFUSION	CYP
DATE	REV	OBSERVATION	REVISER / REVISER

