
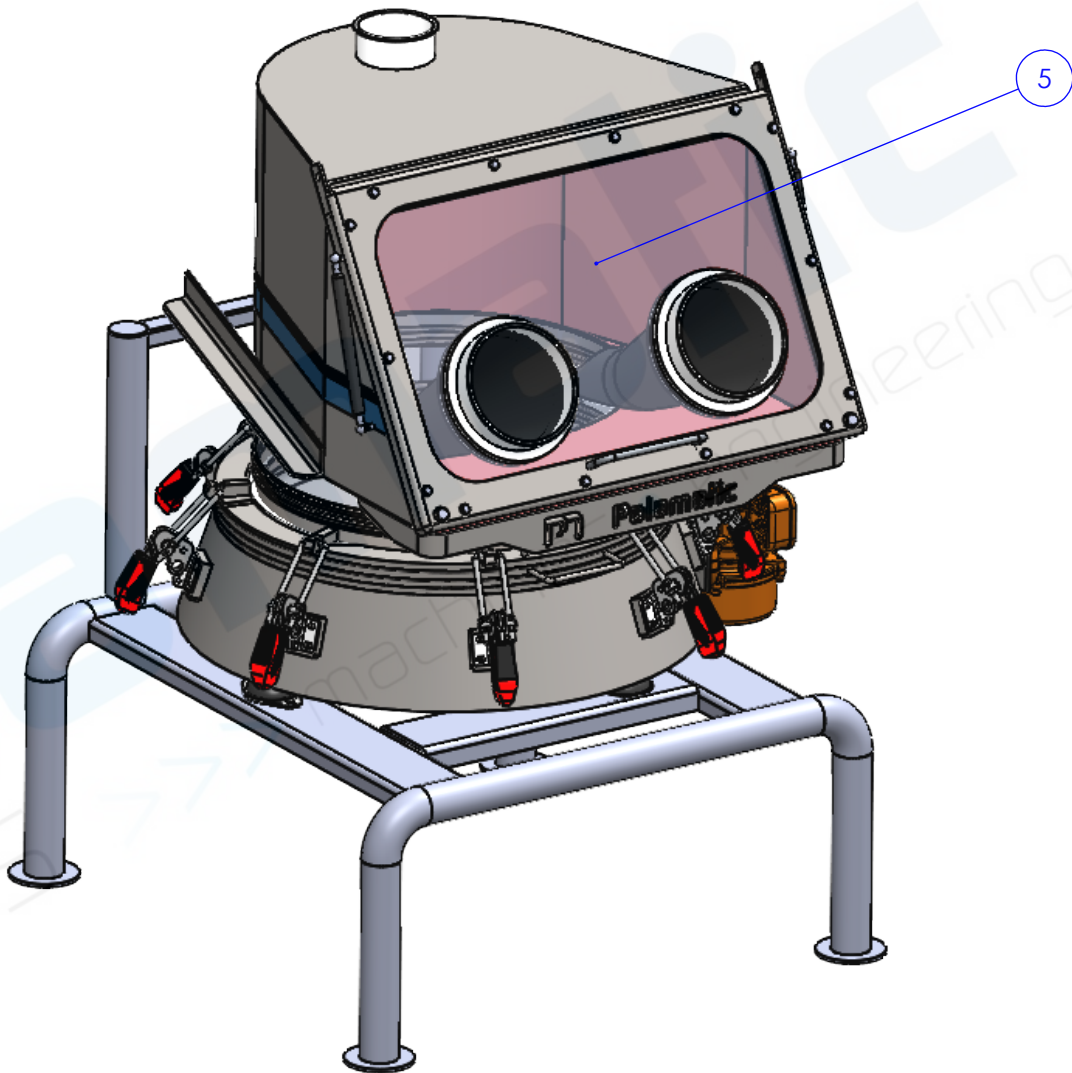



1	2	3	4	5	6	7	8
BILL OF MATERIAL							
REP	DESIGNATION	DESIGNATION-ENGLISH					
1	TREMIE VIDE SAC	BAG DUMP STATION					
2	TAMIS VIBRANT	VIBRATING SIEVE					
3	CHASSIS TUBULAIRE	TUBULAR FRAME					
4	MANCHETTE FLEXIBLE	FLEXIBLE SLEEVE					
5	PORTE VITREE AVEC GANTS	GLASS DOOR WITH INTEGRATED GLOVES					

Technical drawing of a bag dump station. The drawing shows a perspective view of the equipment. Callout 1 points to the bag dump station, callout 2 points to the vibrating sieve, callout 3 points to the tubular frame, callout 4 points to the flexible sleeve, and callout 5 points to the glass door with integrated gloves.

DIMENSION : [inch] mm		MASSE : [lbs] kg		PLAN D'INFORMATION / INFORMATION DRAWING	
Civil engineering works are not included in palamatic's scope of supply. It is the client's responsibility to ensure the stability, resistance and flatness of the structures and terrain on which, palamatic's equipment will be mounted. These structures and terrain must be able to withstand the different loads and constraints brought on by these equipments.				CE PLAN EST LA PROPRIETE DE LA SOCIETE PALAMATIC - IL NE PEUT ETRE COPIE OU UTILISE SANS AUTORISATION / THIS DRAWING IS THE PROPERTY OF THE COMPANY PALAMATIC - IT CANNOT BE COPIED OR USED WITHOUT AUTHORIZATION	
Palamatic n'ayant pas en charge le génie civil, il est de votre responsabilité de vous assurer de la résistance, de la stabilité et de la planéité de vos support ou sols recevant nos équipements, aux différents efforts et contraintes auxquels ils pourraient être soumis.				 Rue de l'Écolais Z.A. de la Croix Rouge 35530 BRECE	
Designation / Name :		SACKTIP S600-HPG		Réf. Dossier / Project reference: PALSTD	
26/08/2025	A	DIFFUSION	R.Marchand	Format : Echelle / Scale :	N° Plan / Drawing number:
DATE	REV	OBSERVATION	REVISEUR / REVISER	A3 1:12	STDBECOM
				REV: A	1/2

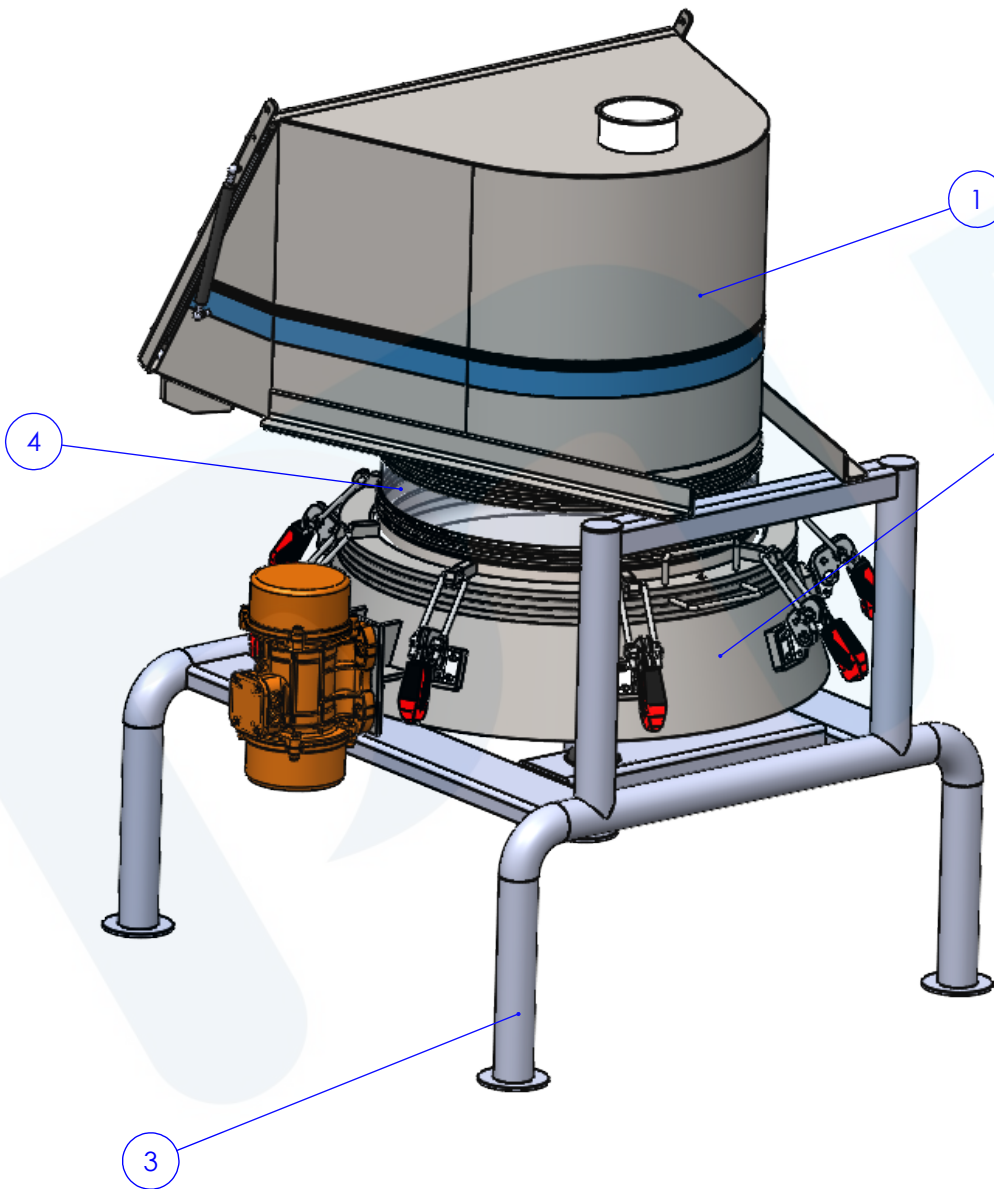

DIMENSION : [inch] mm		MASSE : [lbs] kg		PLAN D'INFORMATION / INFORMATION DRAWING			
Civil engineering works are not included in palamatic's scope of supply. it is the client's responsibility to ensure the stability resistance and flatness of the structures and terrain on which, palamatic's equipment will be mounted. these structures and terrain must be able to withstand the different loads and constraints brought on by these equipments. Palamatic n'ayant pas en charge le génie civil, il est de votre responsabilité de vous assurer de la résistance, de la stabilité et de la planéité de vos support ou sols recevant nos équipements, aux différents efforts et contraintes auxquels ils pourraient être soumis.				CE PLAN EST LA PROPRIETE DE LA SOCIETE PALAMATIC - IL NE PEUT ÊTRE COPIE OU UTILISE SANS AUTORISATION / THIS DRAWING IS THE PROPERTY OF THE COMPANY PALAMATIC - IT CANNOT BE COPIED OR USED WITHOUT AUTHORIZATION			
				 Palamatic Rue de l'Écolais 2 A, de la Croix Rouge 35530 BRECE			
				Designation / Name :		Réf. Dossier / Project reference:	
				SACKTIP S600-HPG		PALSTD	
26/08/2025		A DIFFUSION		R.Merchand			
DATE REV OBSERVATION		REVISER / REVISER		Format : Echelle / Scale :		N° Plan / Drawing number:	
				A3 1:12		STDBECOM	
						REV: A 1 2	

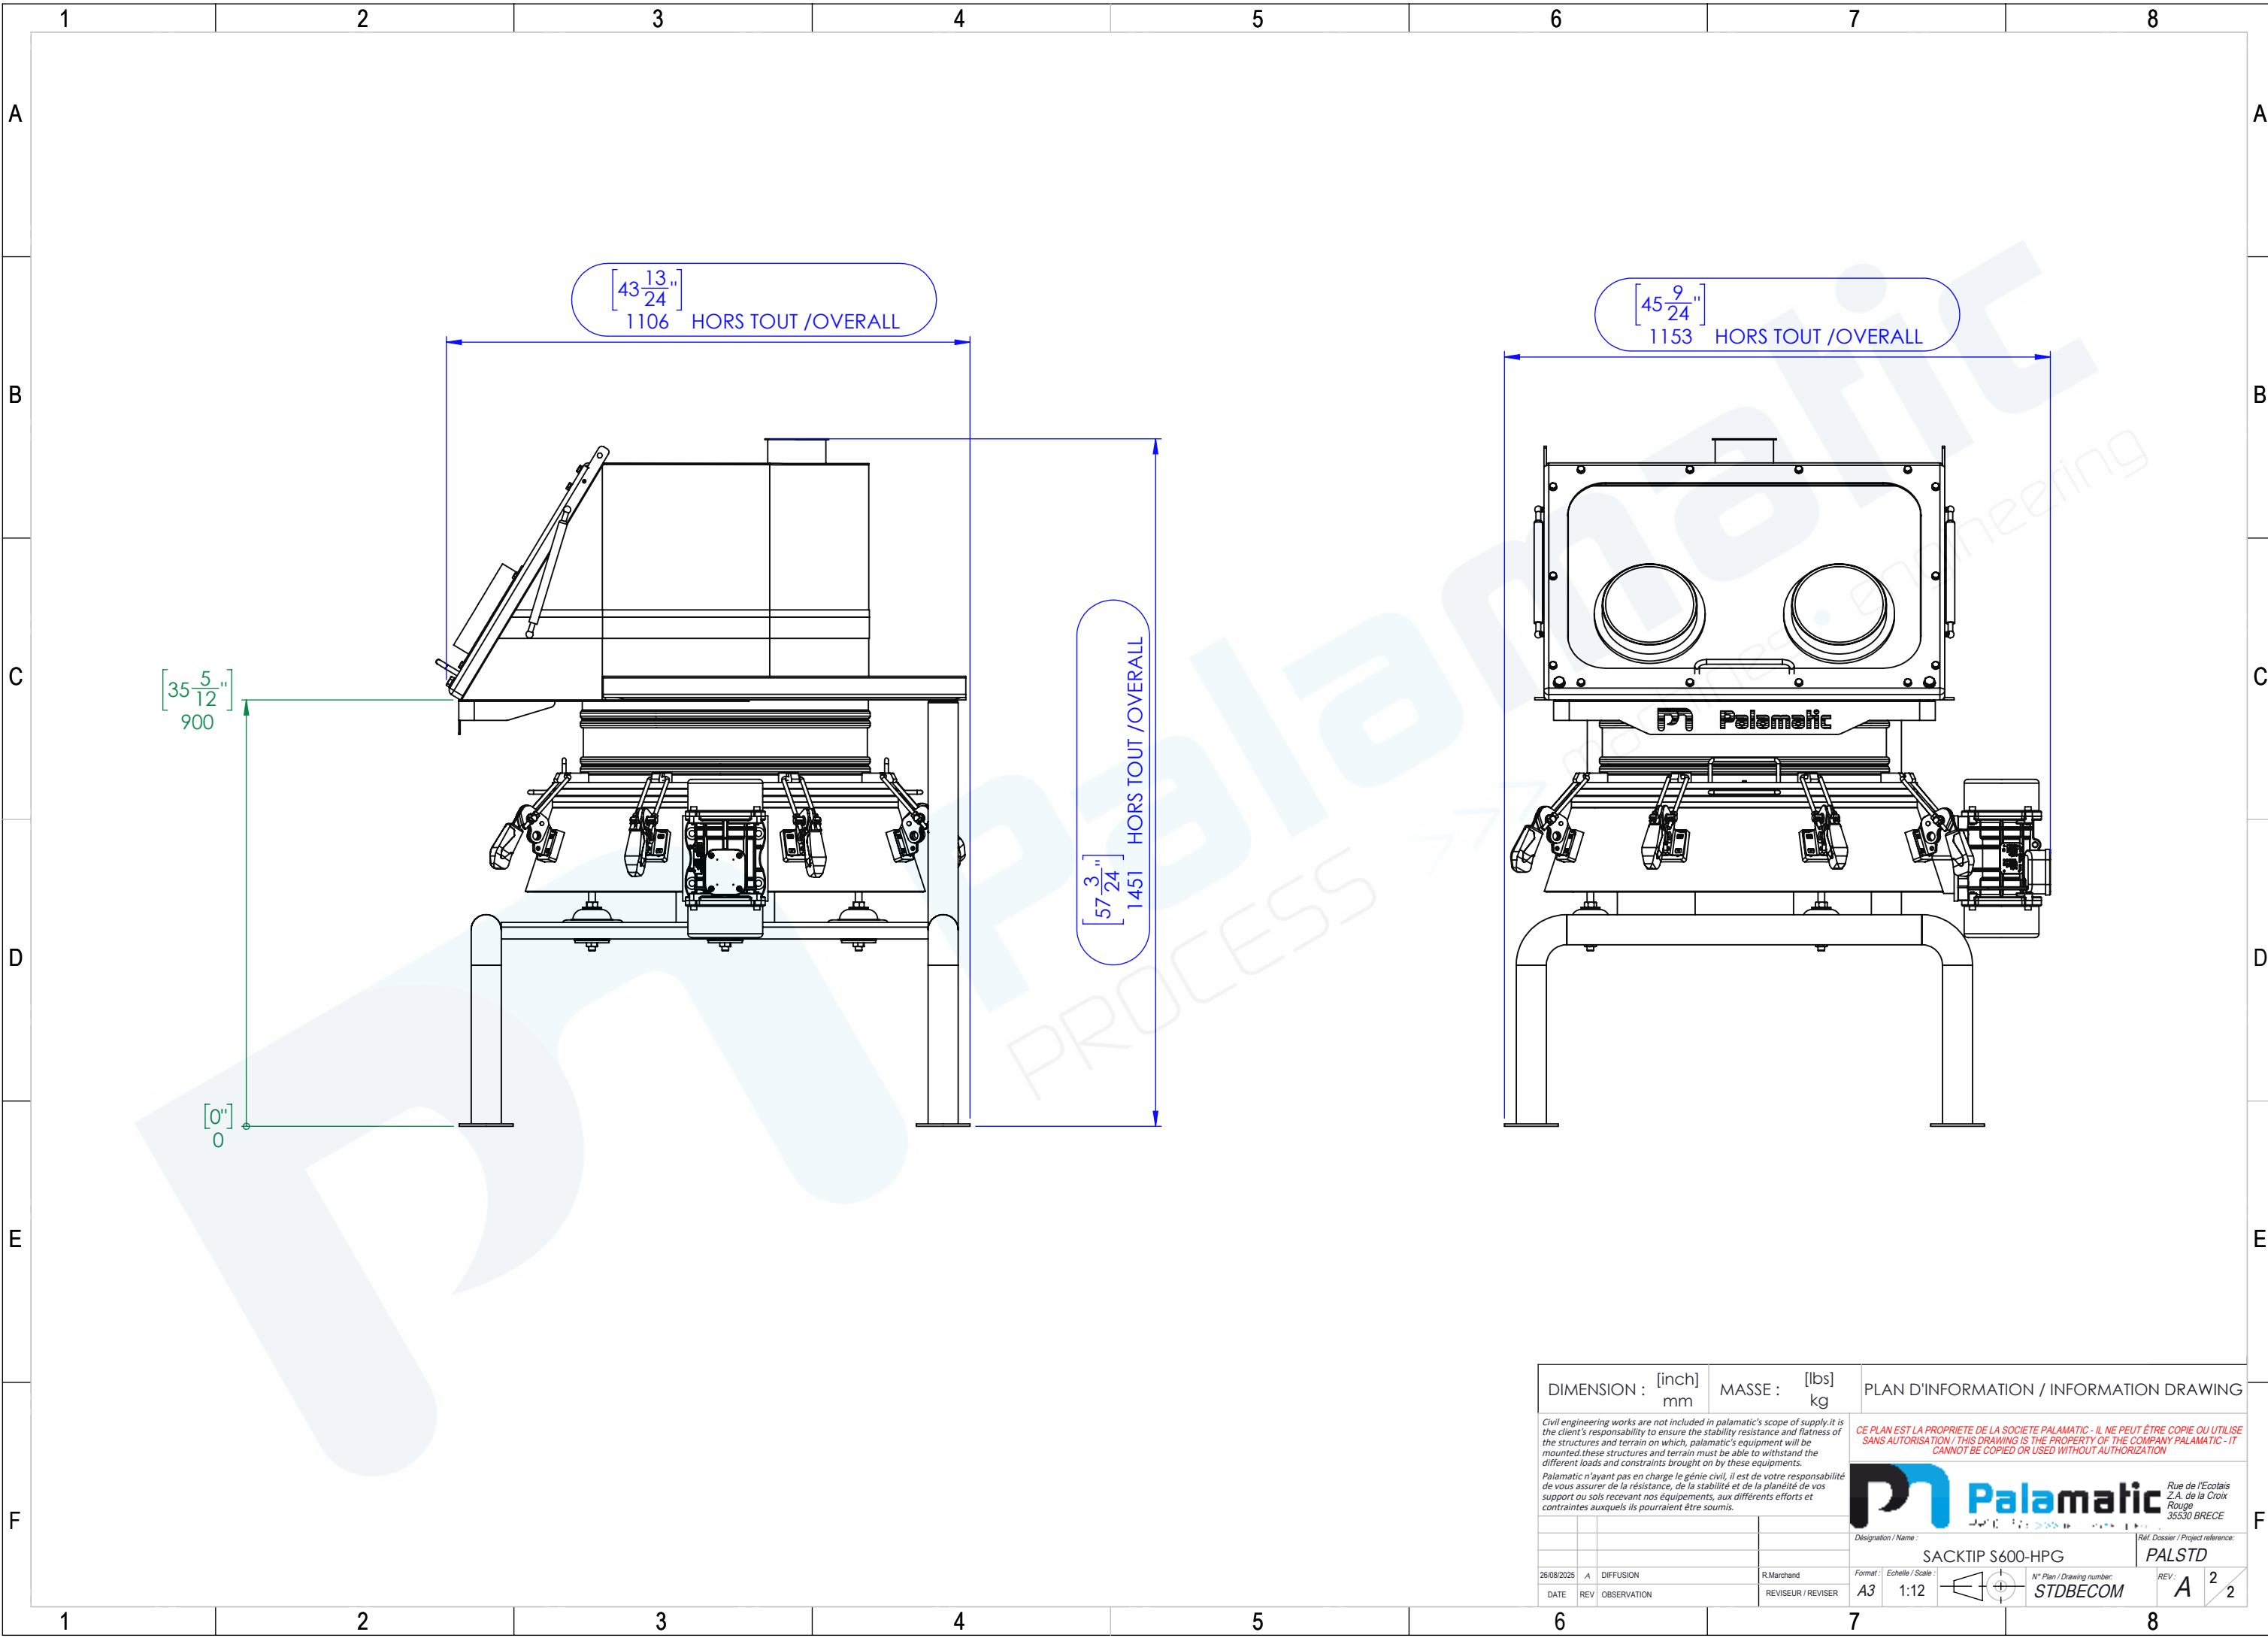

DIMENSION : [inch] mm		MASSE : [lbs] kg		PLAN D'INFORMATION / INFORMATION DRAWING	
<i>Civil engineering works are not included in palamatic's scope of supply. it is the client's responsibility to ensure the stability, resistance and flatness of the structures and terrain on which, palamatic's equipment will be mounted. these structures and terrain must be able to withstand the different loads and constraints brought on by these equipments.</i>		<i>Palamatic n'ayant pas en charge le génie civil, il est de votre responsabilité de vous assurer de la résistance, de la stabilité et de la planéité de vos supports ou sols recevant nos équipements, aux différents efforts et contraintes auxquels ils pourraient être soumis.</i>		CE PLAN EST LA PROPRIÉTÉ DE LA SOCIÉTÉ PALAMATIC - IL NE PEUT ÊTRE COPIÉ OU UTILISÉ SANS AUTORISATION / THIS DRAWING IS THE PROPERTY OF THE COMPANY PALAMATIC - IT CANNOT BE COPIED OR USED WITHOUT AUTHORIZATION	
		Rue de l'Écolais Z.A. de la Croix Rouge 35530 BRECE		Ref. Dossier / Project reference: PALSTD	
26/08/2025		A		SACKTIP S600-HPG	
DATE		REV		OBSERVATION	
R.Marchand		REVISEUR / REVISER		Format : Echelle / Scale : A3 1:12	
				N° Plan / Drawing number: STDBECOM	
				REV: A 2 2	